


POR. BLUCHER RANCHO

Tax Rate Area
94-001

100-06

EXTRACT MAP	
RECORD	THIS MAP WAS PREPARED FOR ASSESSMENT PURPOSES ONLY AND IS NOT TO BE TAKEN FOR THE PURPOSES OF THE DATA UNLESS THE ASSessor'S MAP IS MADE IN COMPLIANCE WITH LOCAL LOT SPLIT OR BUILDING SITE ORDINANCES.
9-25-95 MS	
11-23-92 D.P.	
7-20-93 D.P.	

1" = 1200'

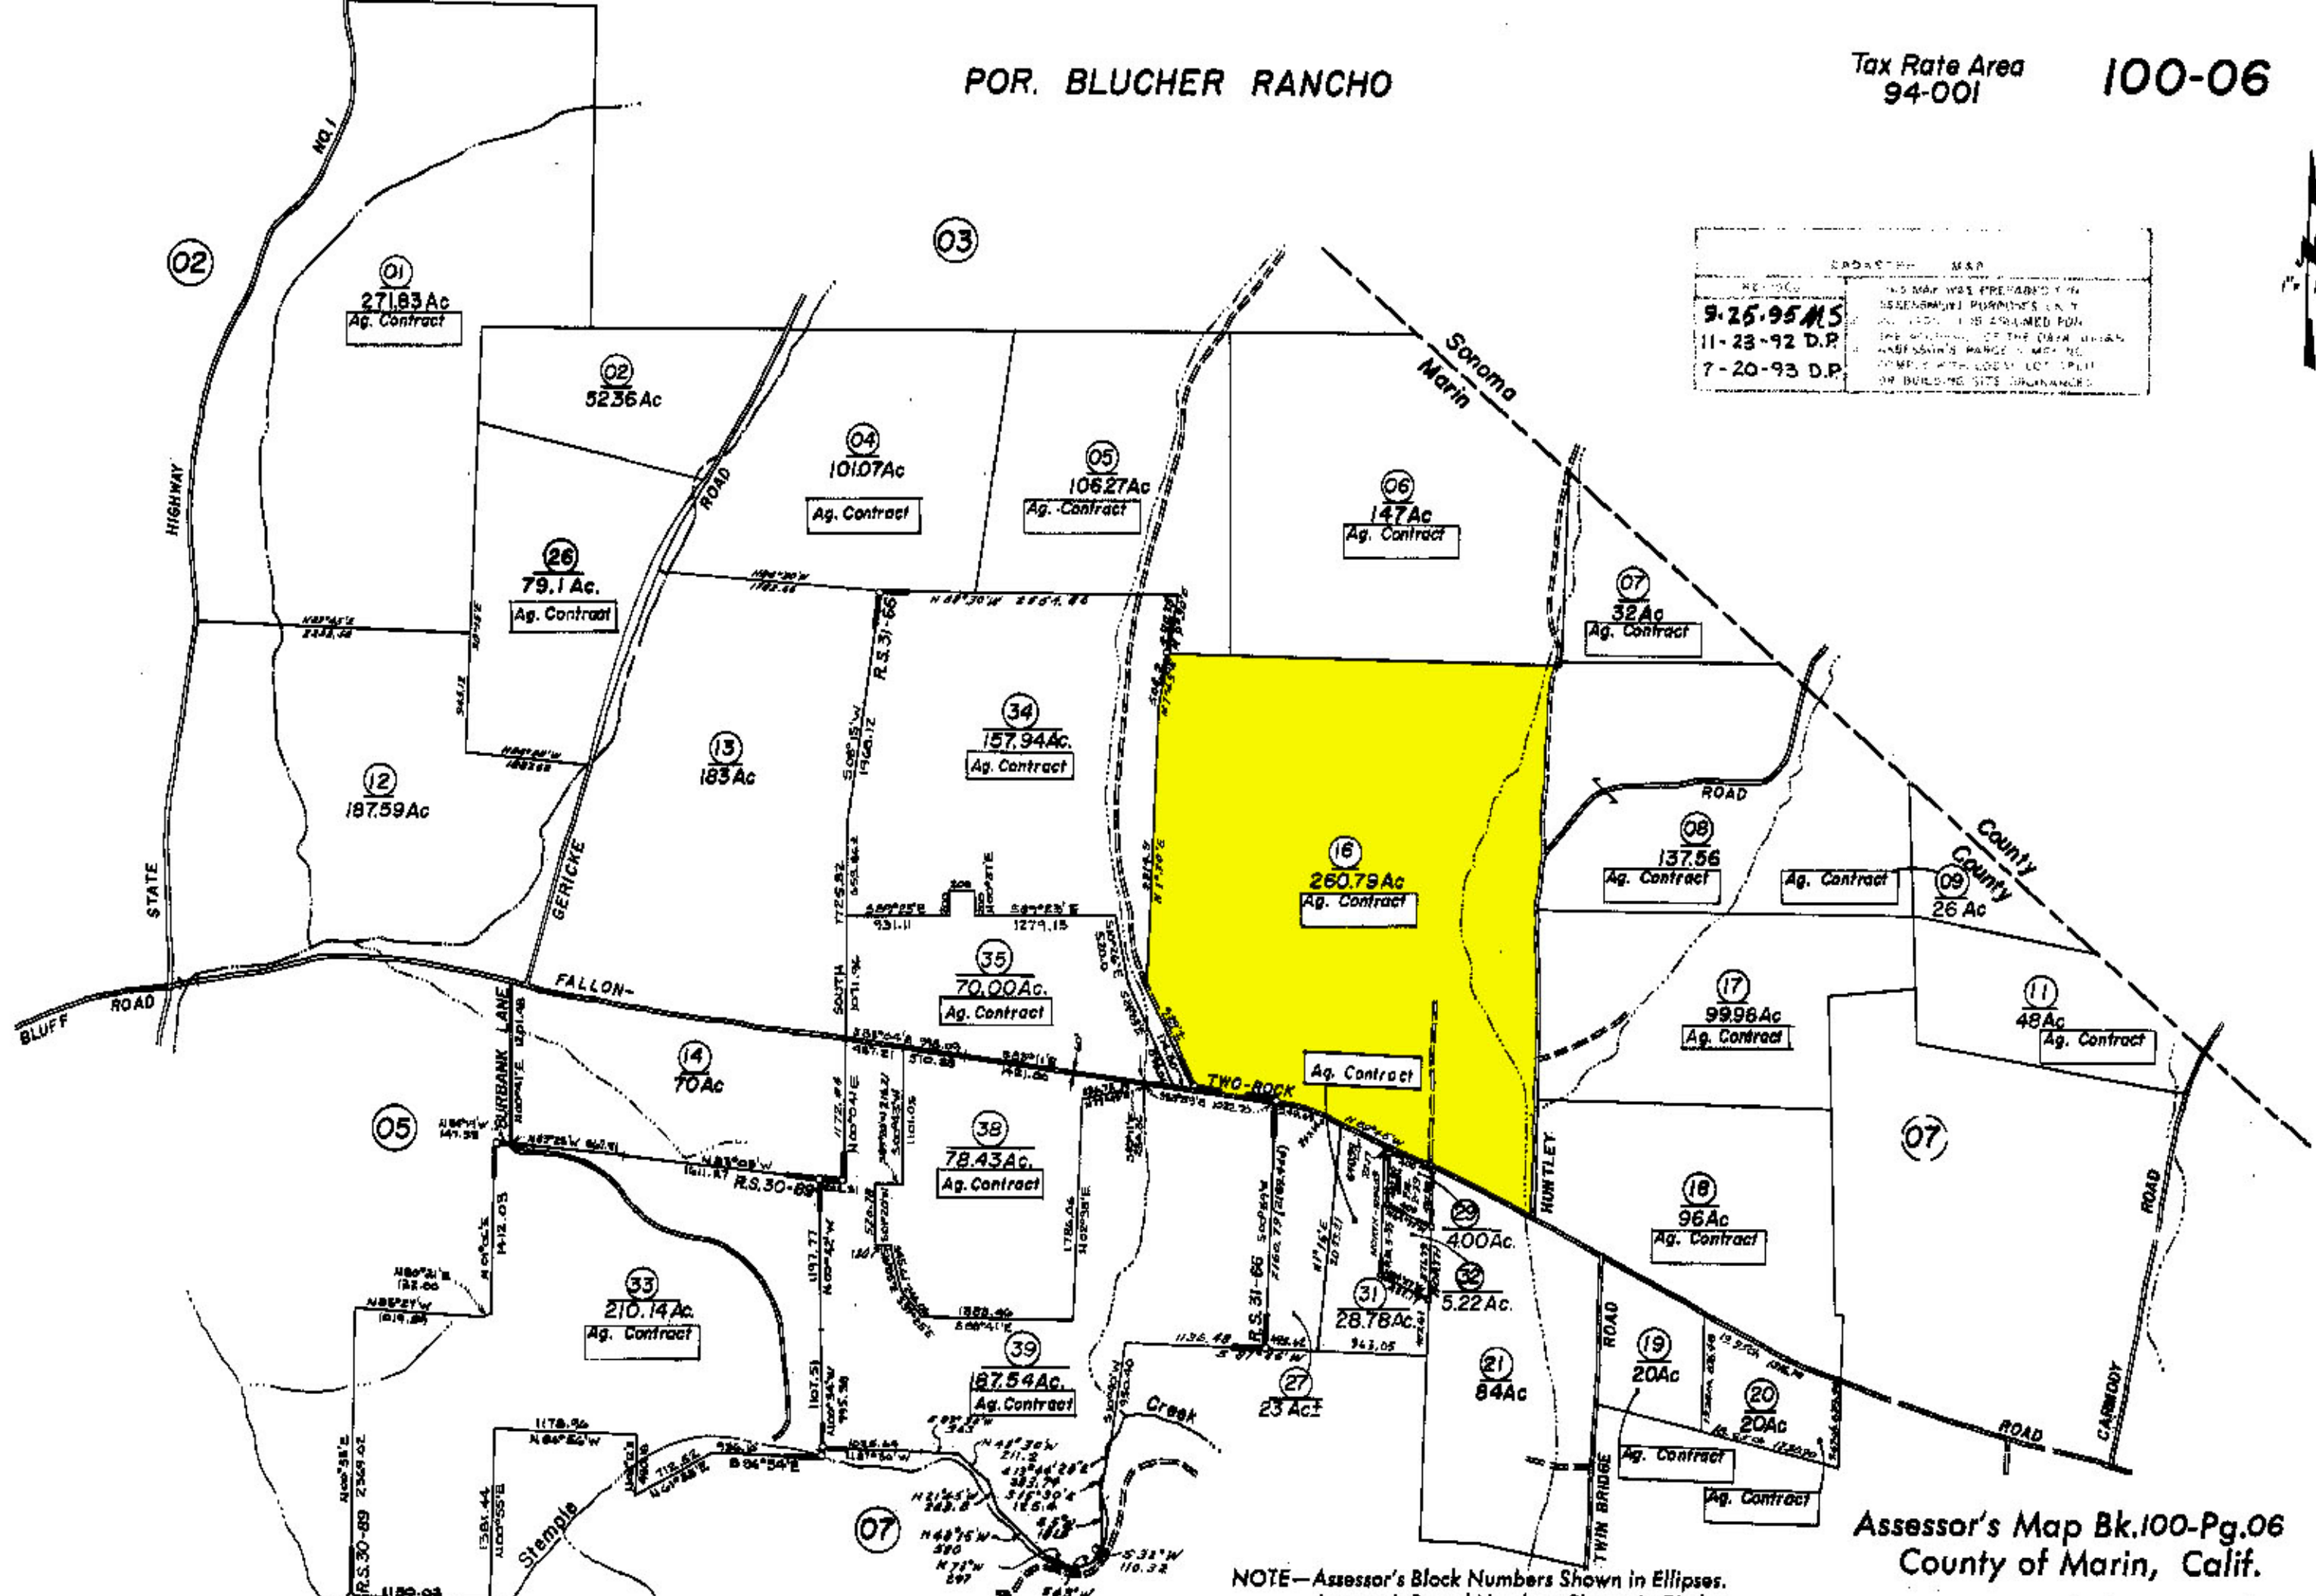

NOTE—Assessor's Block Numbers Shown in Ellipses.
Assessor's Parcel Numbers Shown in Circles.

Assessor's Map Bk.100-Pg.06
County of Marin, Calif.